




1 DOMESTIC WATER DIAGRAM, ADMIN BUILDING
P-6 NOT TO SCALE

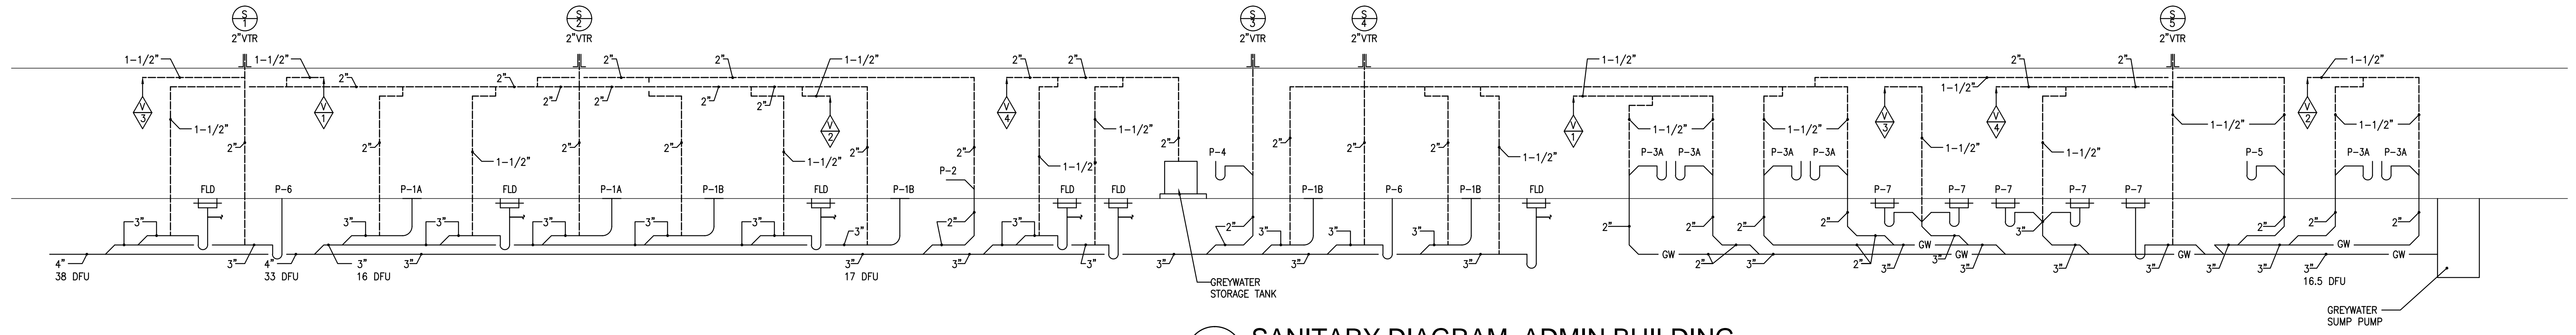


1 SANITARY DIAGRAM, ADMIN BUILDING
P-6 NOT TO SCALE

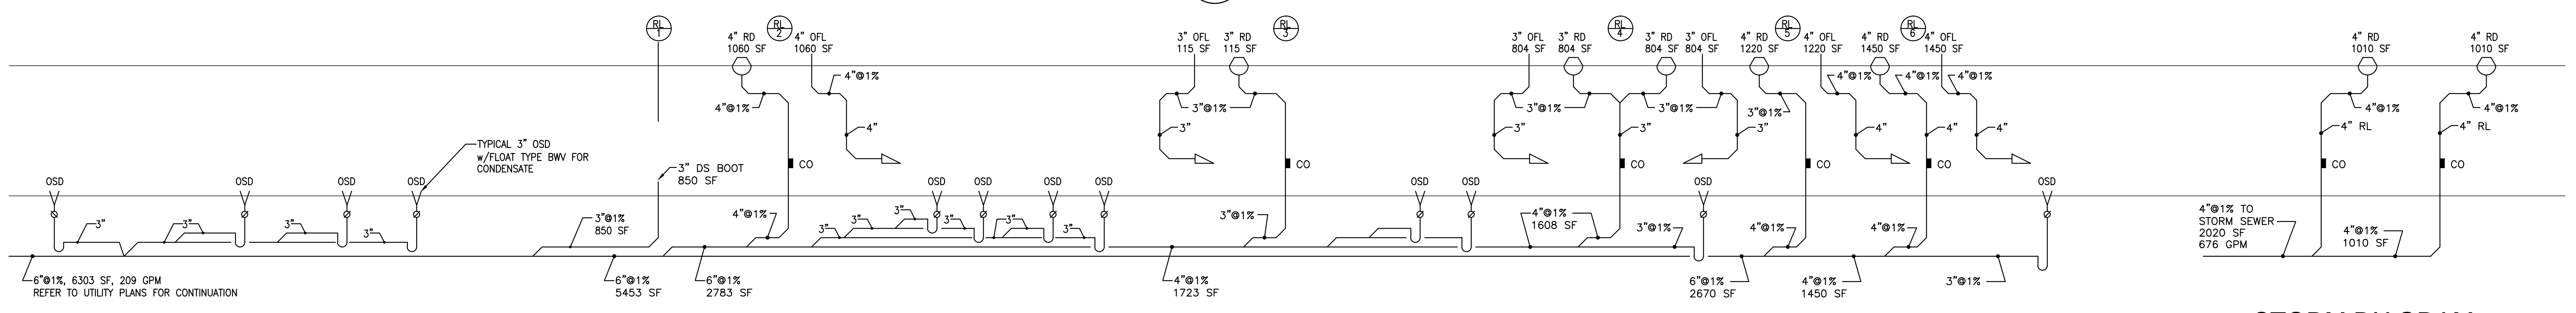


1 STORM DIAGRAM
P-6 NOT TO SCALE

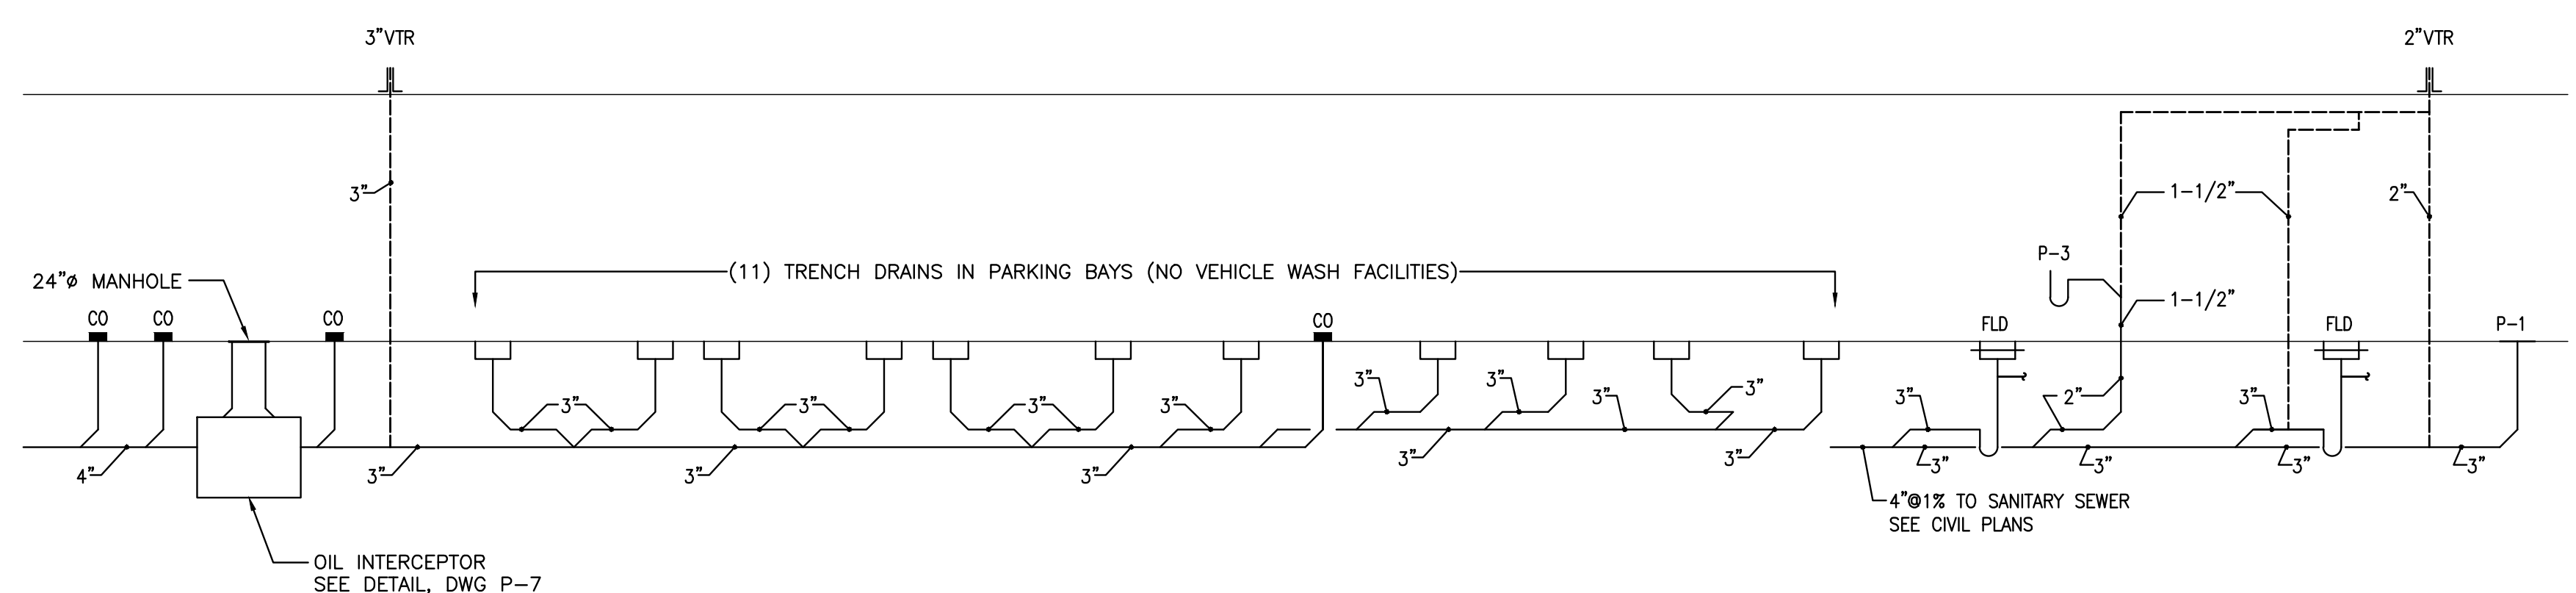


3 SANITARY DIAGRAM, SANITATION BUILDING
P-6 NOT TO SCALE

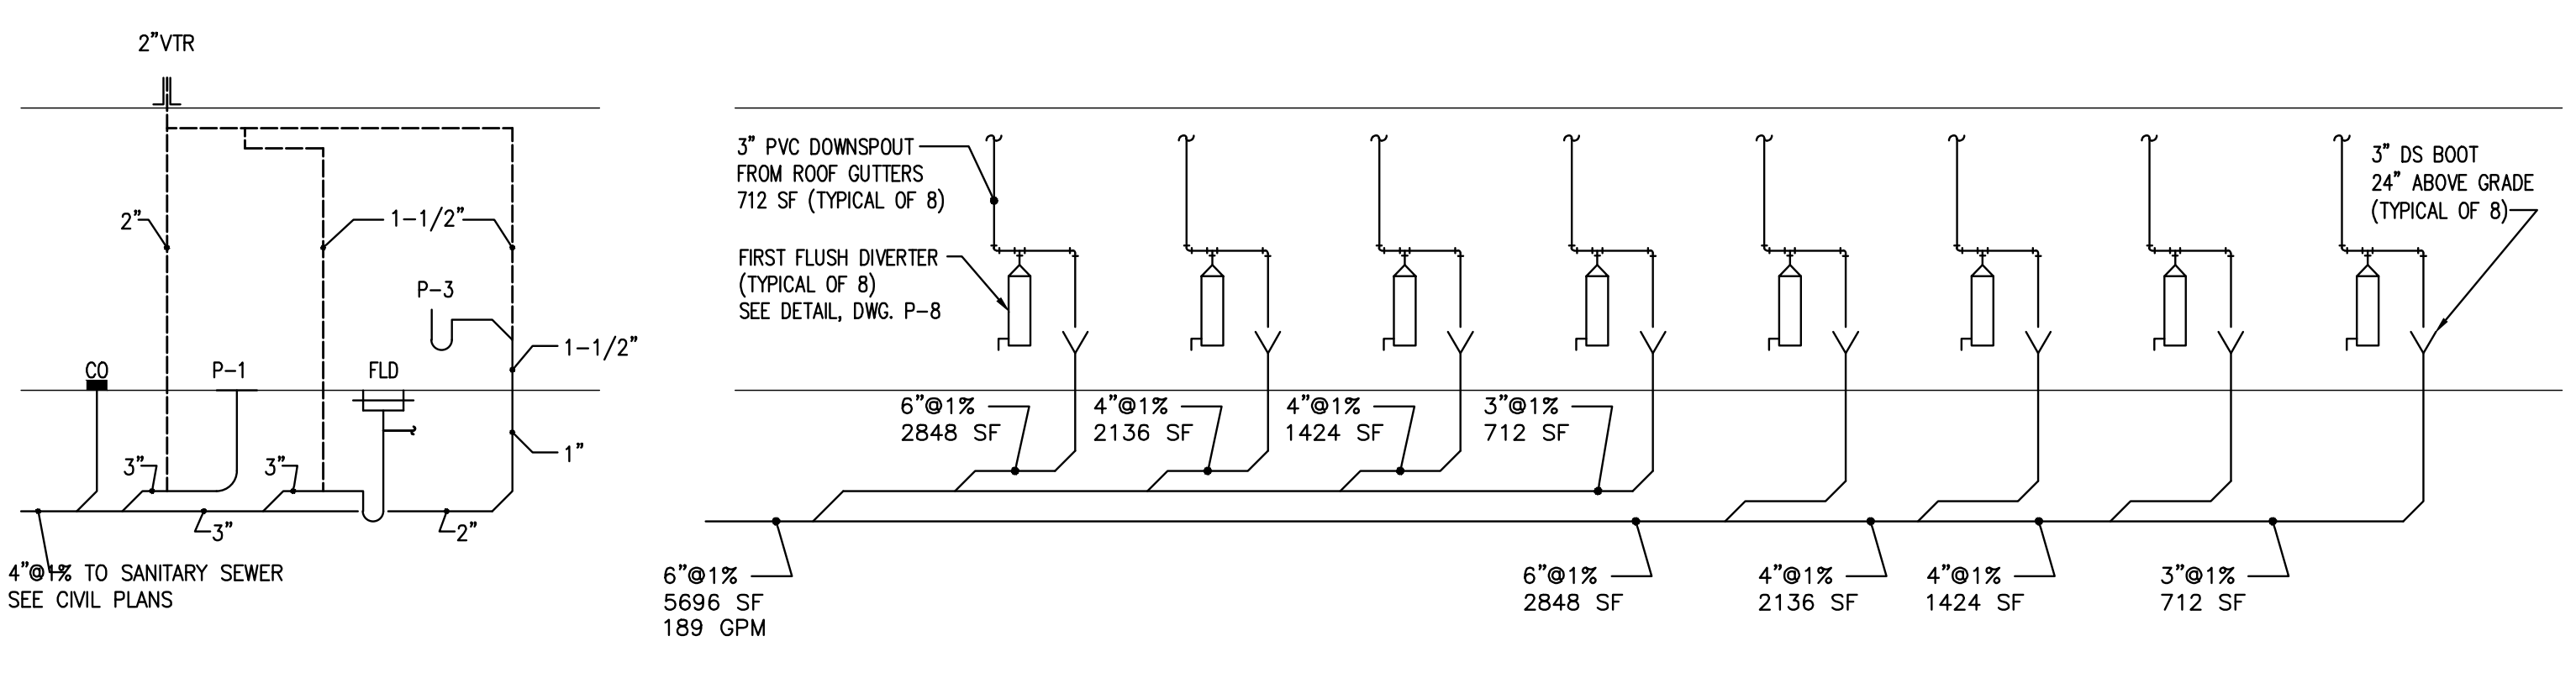


X STORM DIAGRAM, SANITATION BUILDING
P-7 NOT TO SCALE

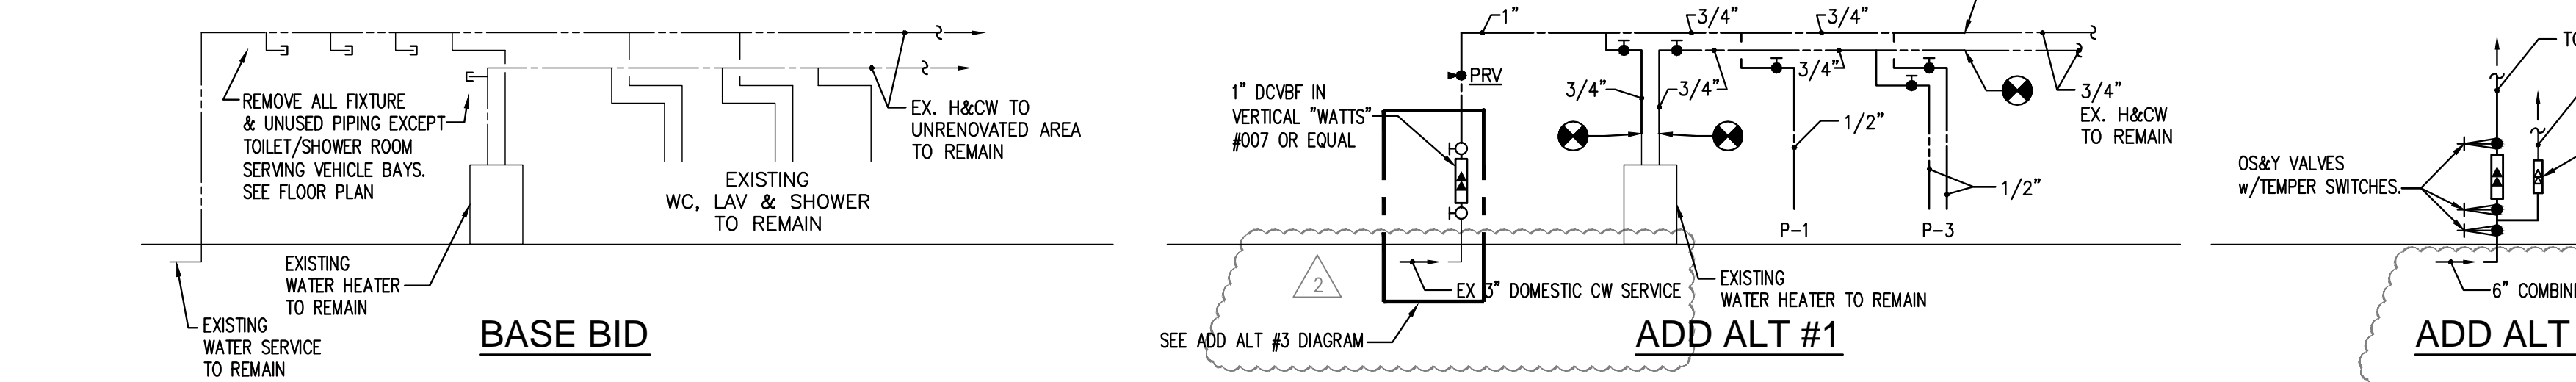


5 WATER DIAGRAMS, MAINTENANCE BUILDING
P-6 NOT TO SCALE

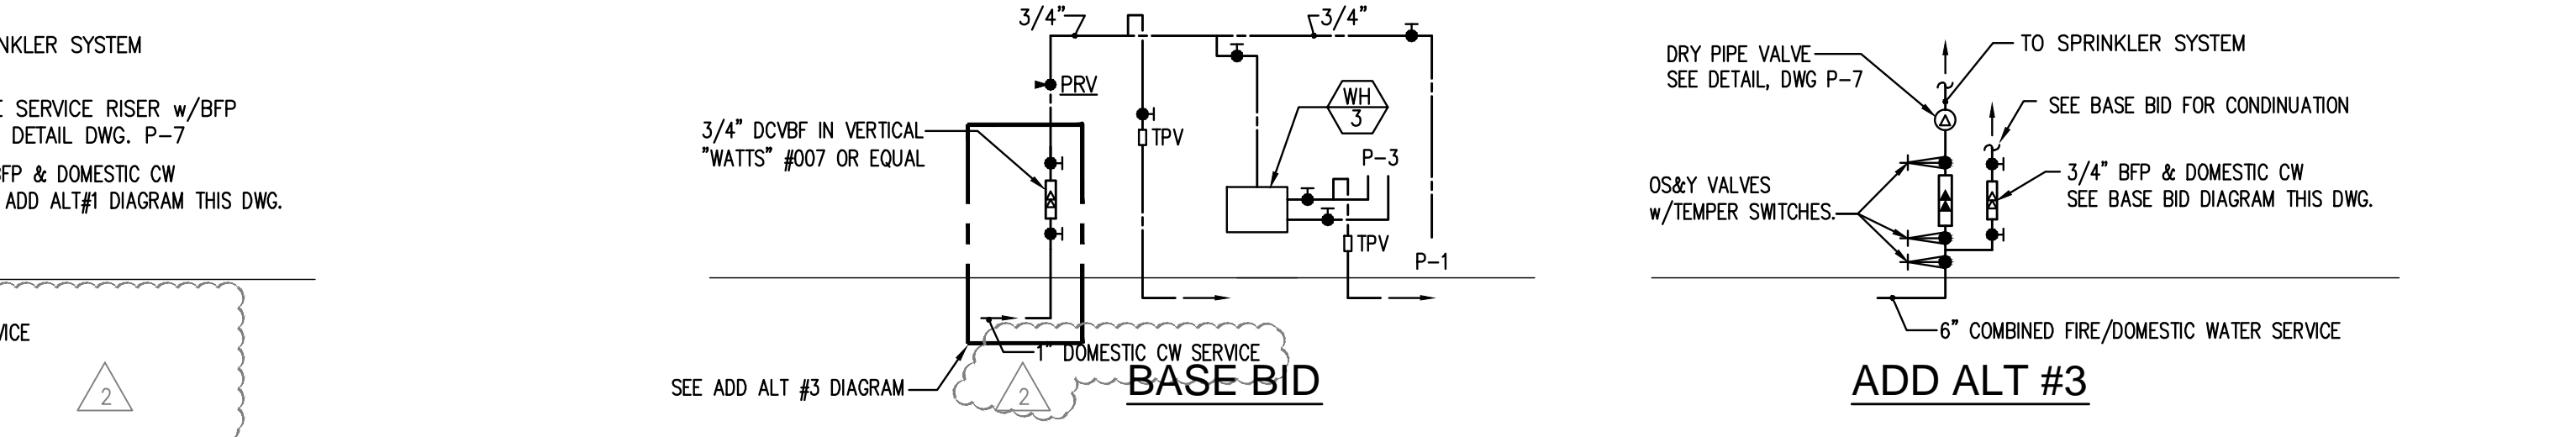

6 WATER DIAGRAMS, SANITATION BUILDING
P-6 NOT TO SCALE

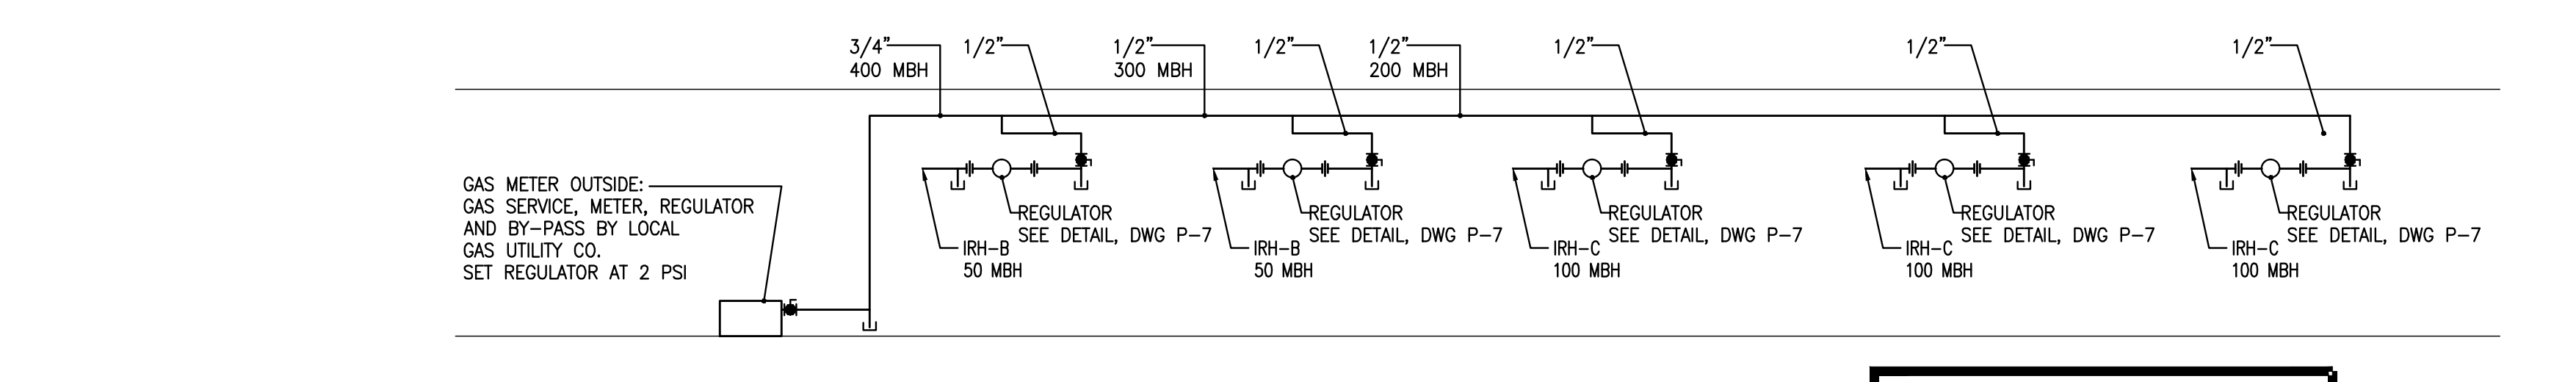

5 GAS DIAGRAM, SANITATION BUILDING
P-6 NOT TO SCALE

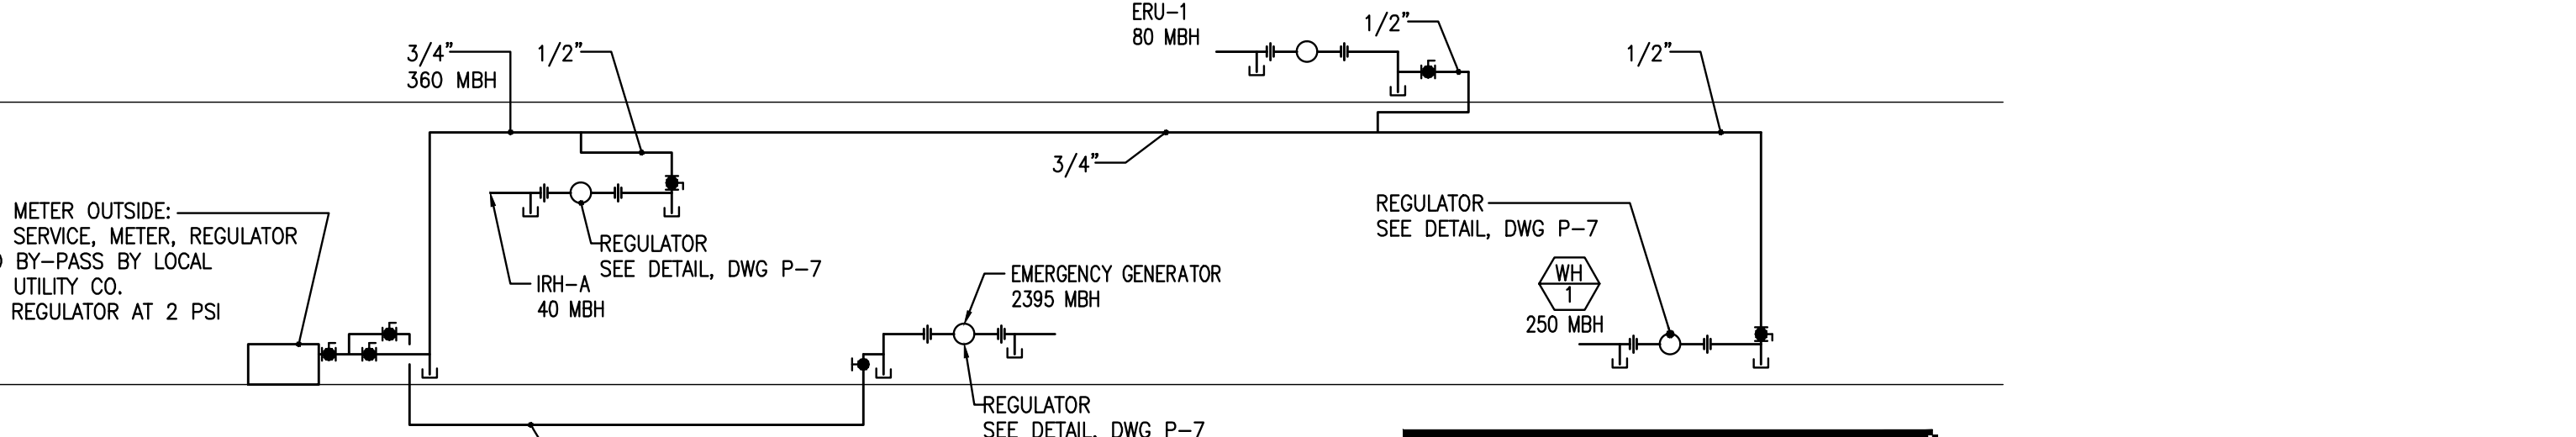

5 GAS DIAGRAM, ADMIN BUILDING
P-6 NOT TO SCALE

NOTE: SIZING BASED ON 150 FT RUN OF PIPE, SG=6, PRESSURE DROP = 1 PSI AND GAS PRESSURE = 2 PSIG. GAS METER, SERVICE, REGULATOR, AND BY-PASS BY LOCAL GAS UTILITY COMPANY. TOTAL CONNECTED LOAD = 400 MBH.

NOTE: SIZING BASED ON 175 FT RUN OF PIPE, SG=6, PRESSURE DROP = 1 PSI AND GAS PRESSURE = 2 PSIG. GAS METER, SERVICE, REGULATOR, AND BY-PASS BY LOCAL GAS UTILITY COMPANY. TOTAL CONNECTED LOAD = 360 MBH.

Bignell Watkins Hasser
ARCHITECTS P.C.

ONE PARK PLACE, SUITE 250
ANNAPOLIS, MARYLAND 21401
Maryland: (301) 261-8228
MD Fax: (410) 224-4443
Baltimore: (410) 841-6595
Annapolis: (410) 224-2272

8500 LEEBOURNE PIKE, SUITE 503
VIENNA, VIRGINIA 22182
Virginia: (703) 288-3320
VA Fax: (703) 288-4211
Website: www.bighwaso.com

These drawings are the property of the Engineer, Weigand Associates, Inc. Unauthorized reproduction for any purpose is an infringement upon copyright laws. Violations will be subject to prosecution to fullest extent of the law. Written dimensions on these drawings shall have precedence over scale dimensions. Contractors shall verify and be responsible for all dimensions and conditions on the job and this office shall be notified of any variation from the dimensions and conditions shown by these drawings.

WAI MPE Consulting Engineers
WEIGAND ASSOCIATES, INC.
12 SOUTH SUMMIT AVENUE, SUITE 200 GAITHERSBURG, MARYLAND 20877
TELEPHONE 301-258-9800 FACSIMILE 301-258-9301 WWW.WAINET.NET

Revisions		
#	Date	Description
1	02/17/10	PERMIT/BID SET
2	04/22/10	ADDENDUM #4



Client:
CITY OF TAKOMA PARK

Location:
TAKOMA PARK, MD

Project:
CITY OF TAKOMA PARK PUBLIC WORKS FACILITY

PLUMBING DIAGRAMS

Drawn by AS
Project No. 09028.00
Date 01/25/10

Professional Certification
I certify that these documents were prepared or approved by me, and that I am a duly licensed engineer under the laws of the State of Maryland, license number 17366, expiration date May 29, 2011.

P-6